



Do not scale from this drawing.
The Contractor shall be responsible for checking dimensions, tolerances & references.
Discrepancies to be verified with Ecoscape UK before commencement of works.

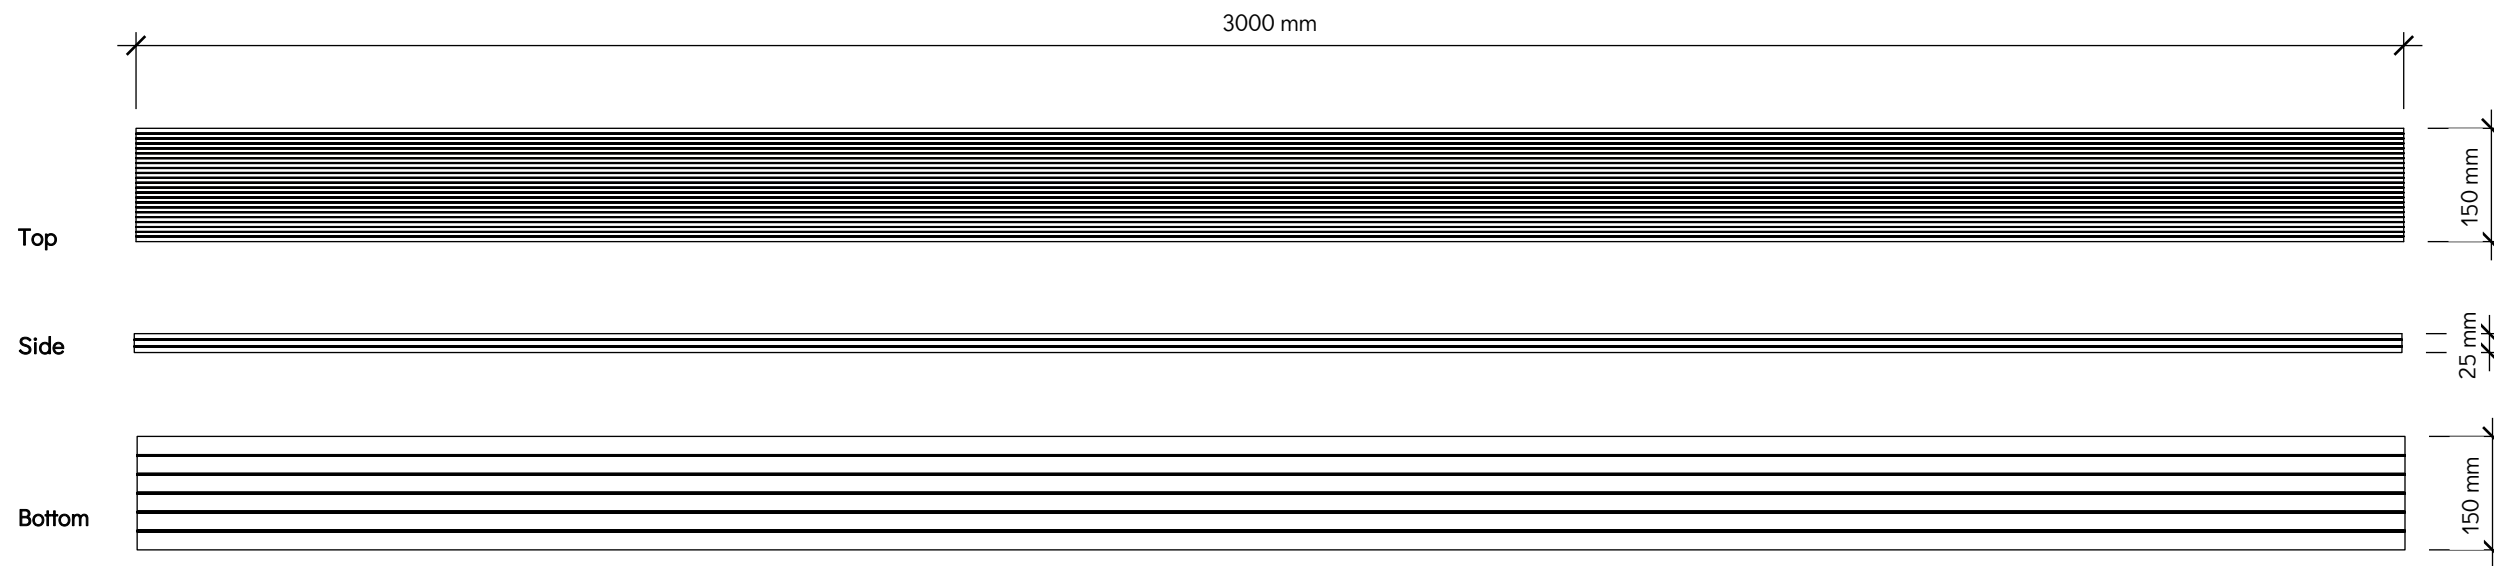

Scale 1:10

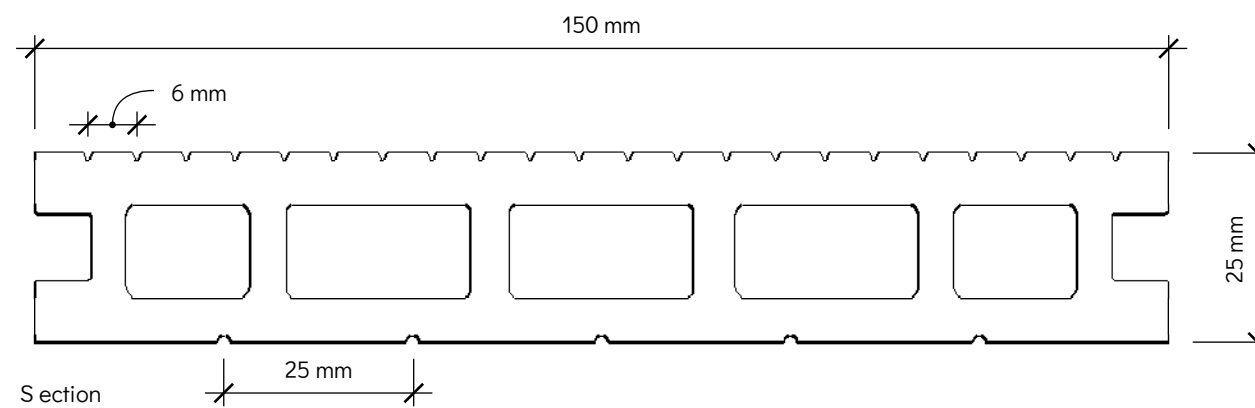

Section
Scale 1:1

Ecoscape Clarity Decking Board

Material: Wood Plastic Composite


Finish: Dual-sided Grooved Finish

1" (25mm) Groove


1/4" (6mm) Groove

Product Variants:

	Ash	Autumn	Charcoal	Graphite	Walnut
3000mm	ECO05BAS	ECO05BAT	ECO05BAC	ECO05BAG	ECO05BAW
4800mm	ECO05CAS	ECO05CAT	ECO05CAC	ECO05CAG	ECO05CAW

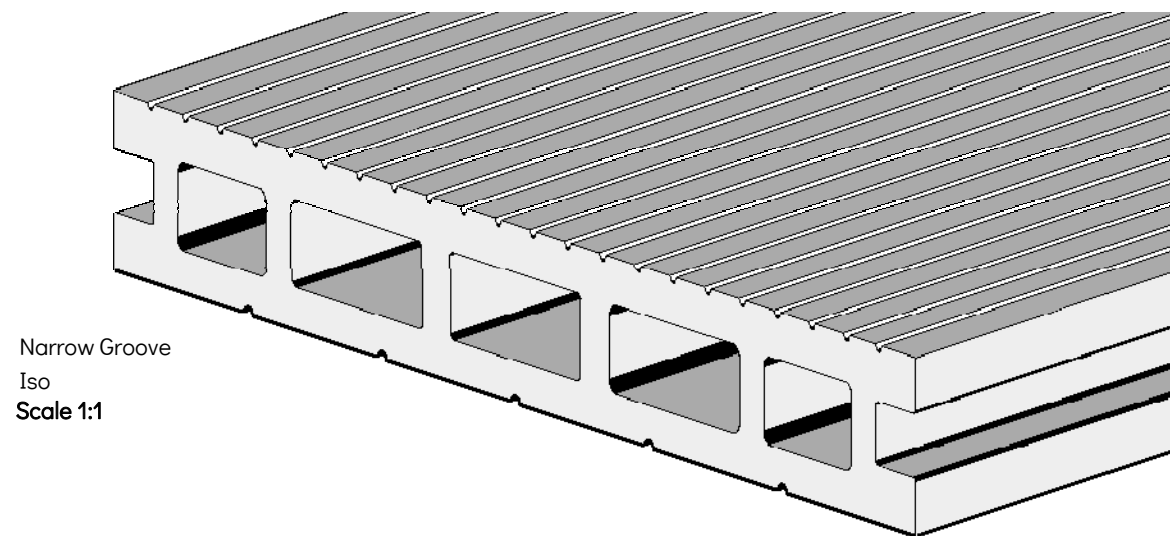

Narrow Groove
Iso
Scale 1:1

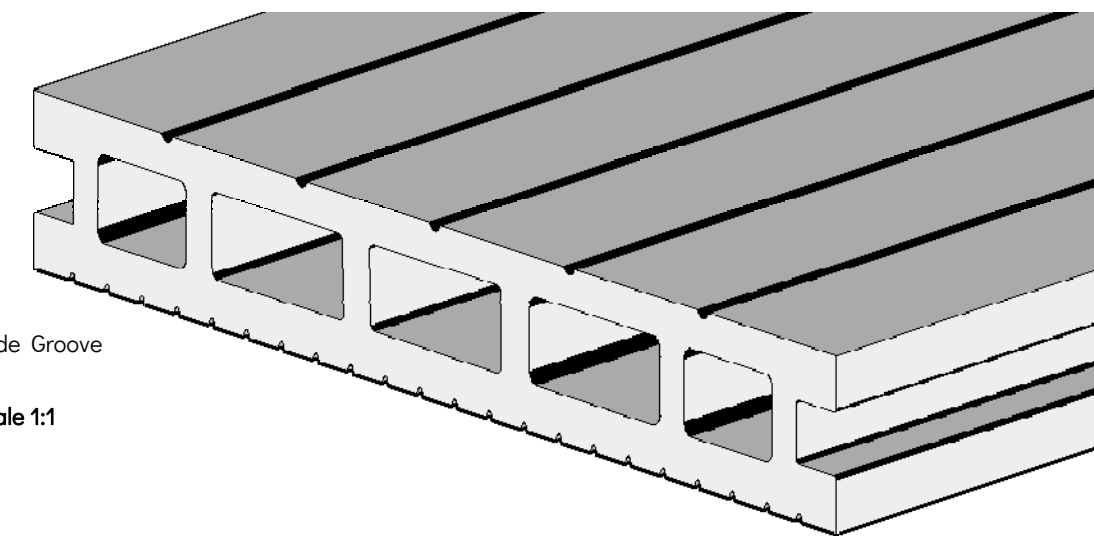

Wide Groove
Iso
Scale 1:1



© 2022 Ecoscape UK Ltd

Composite Decking with Steps Overview - Typical Detail with Flat Trim


- 1: Flat Trim
- 2: Decking Board
- 3: Concrete Post Foundations

For further information, see :

Ecoscape "Composite Decking Installation Guide"

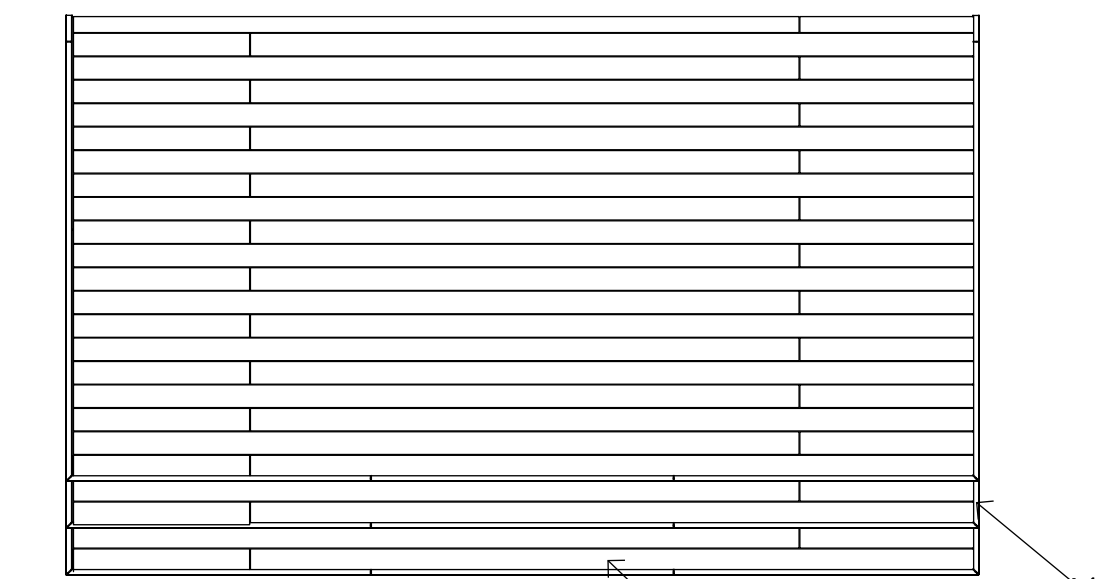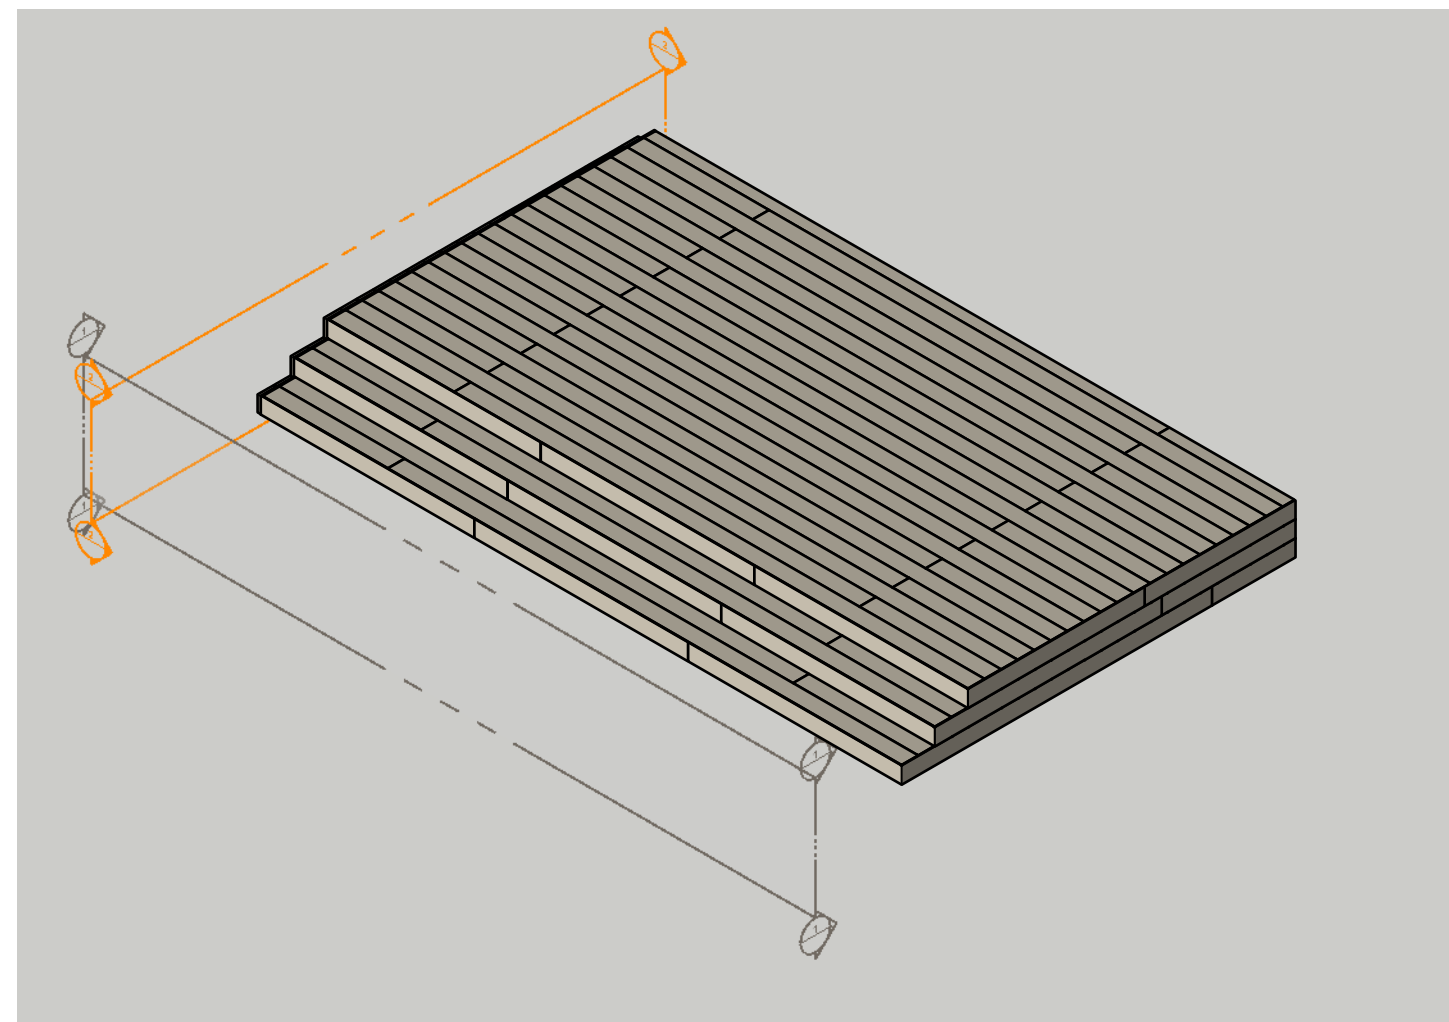


Plan Scale 1:50

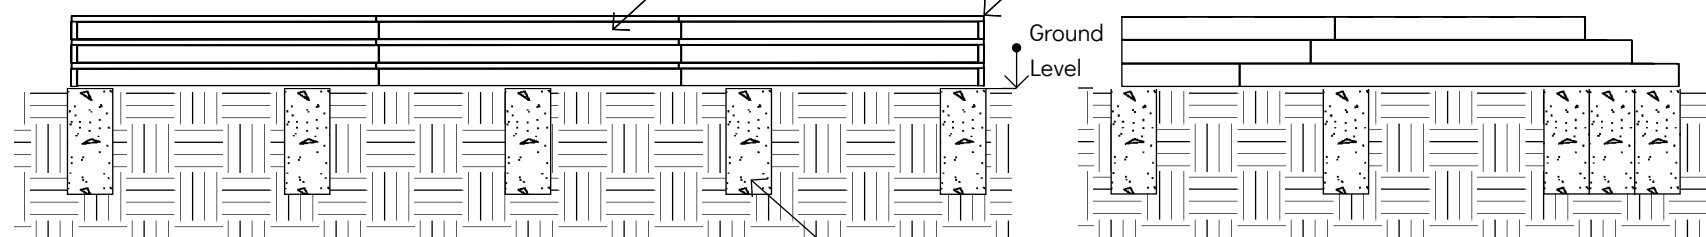


Front Elevation Scale 1:50


Side Elevation Scale 1:50

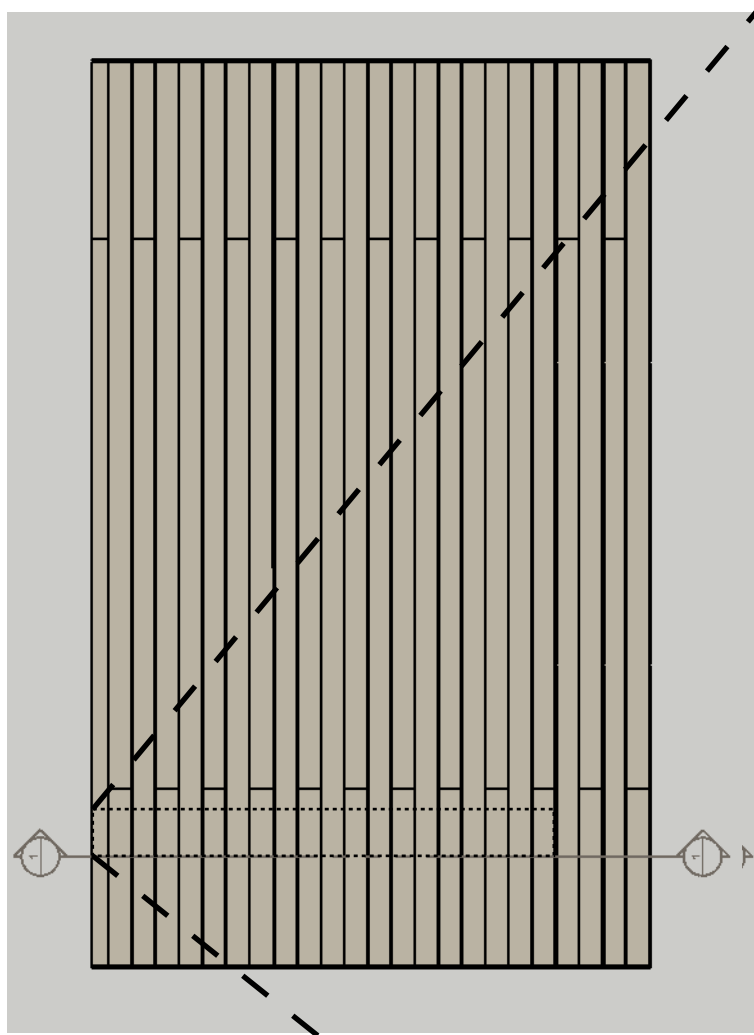

Plan Scale: 1:50

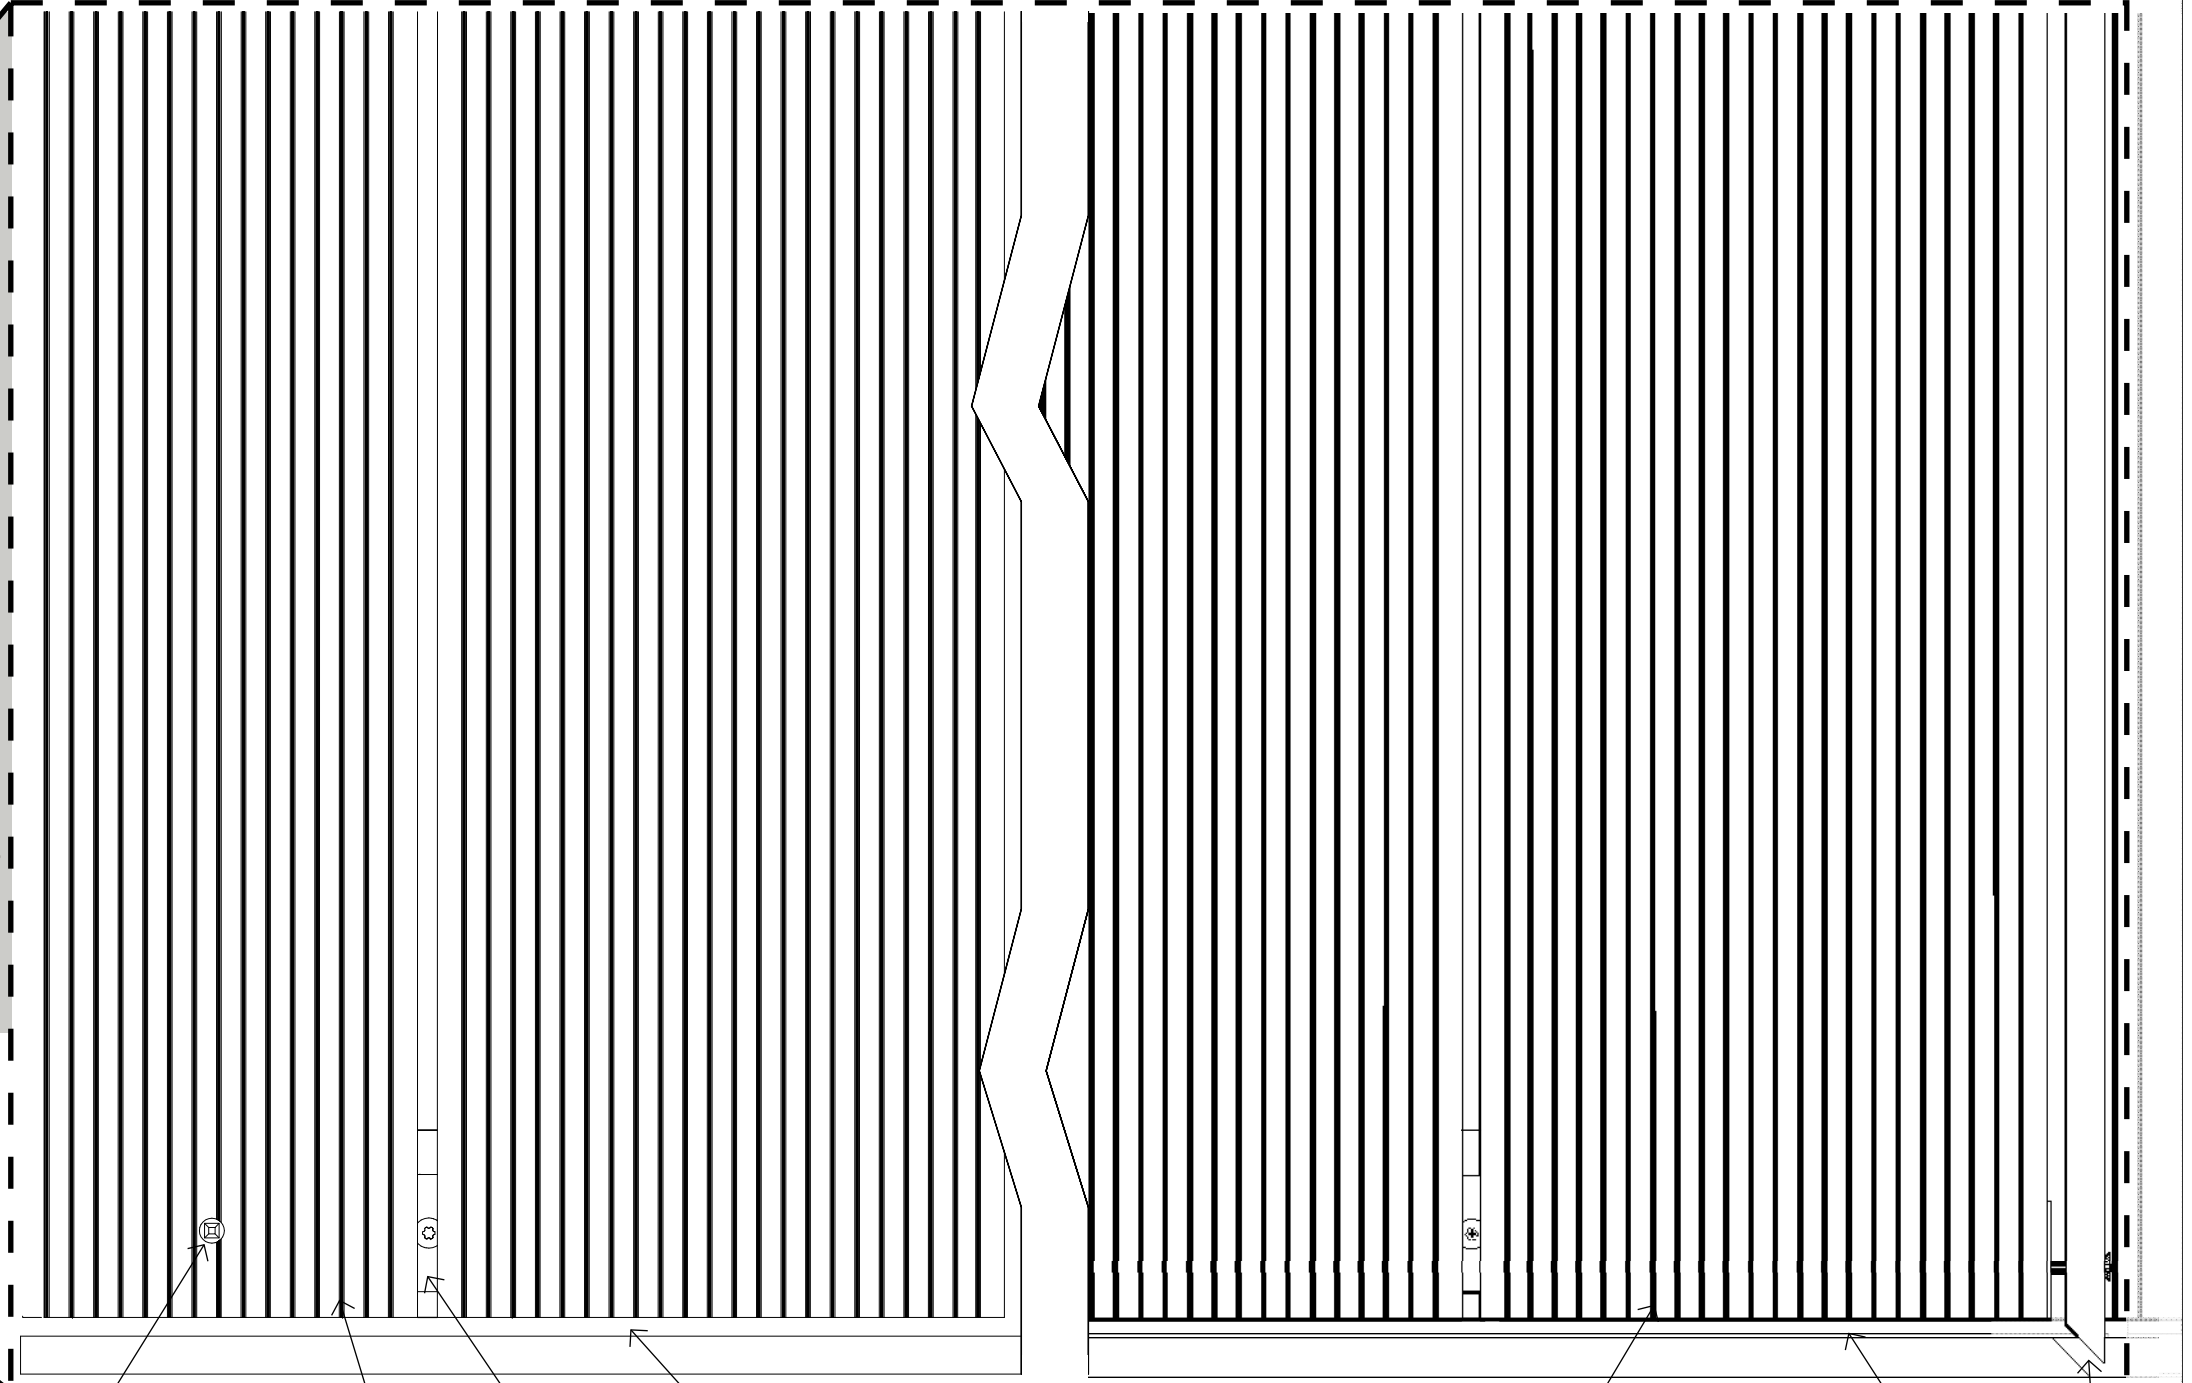

Plan Detail Scale: 1:2

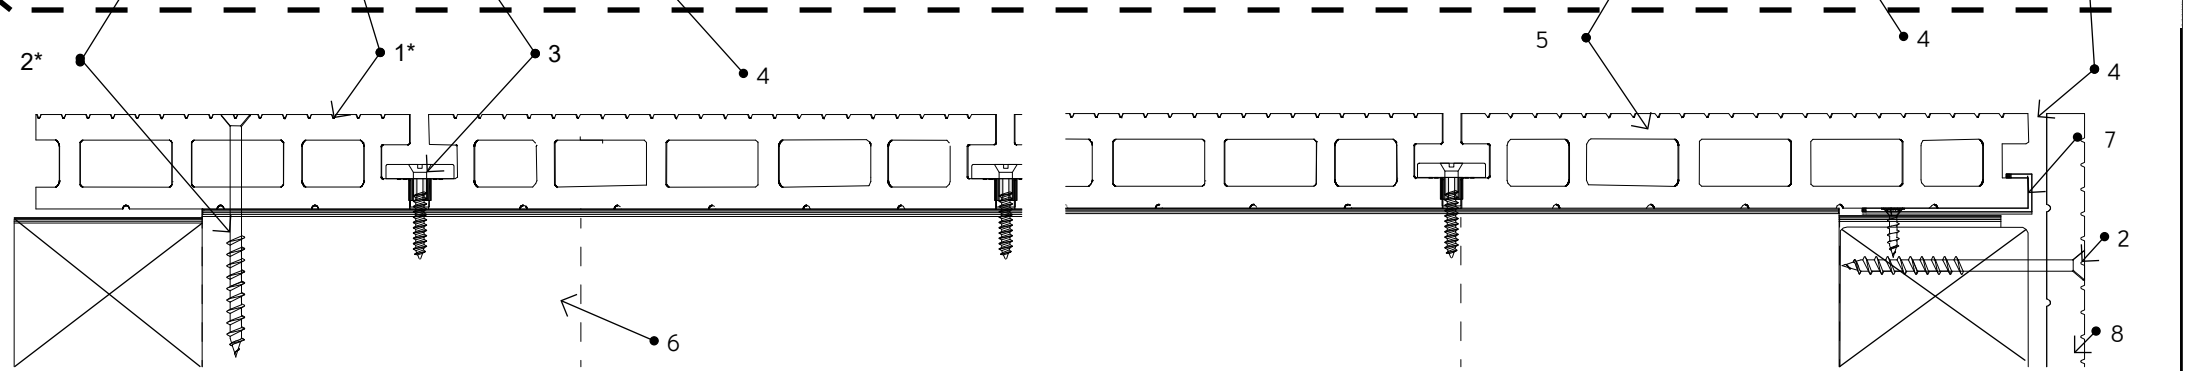

Section Detail Scale: 1:2

- 1*: Cut-to-fit Deck board (face fixed)
- 2*: Colour Coded Screw
- 3: Hidden T-Clip
- 4. Expansion Gap - see Expansion Gap Table ('Composite Decking Installation Guide, p.34)
- 5: Deck Board
- 6: Substructure
- 7: Start / Finish Clip
- 8: Flat Trim

*(NB. It is recommended to fix all deck boards using our purpose-made decking clips. On occasion where a full-width board cannot be used, it may be necessary to face fix using Colour Coded Screws in pre-drilled and countersunk holes).

For further information, see :
Ecoscape UK "Composite Decking Installation Guide"

© 2022 Ecoscape UK Ltd




Ecoscape UK
Higher Broadfield Farm,
Heywood OL10 2TA
www.ecoscapeuk.co.uk
+44 (0) 845 901 1988 / sales@ecoscapeuk.co.uk

Division
Decking
Range
Clarity
Item
3.0m Deck Board

Title
ECO05BAX-001
Scale
As Shown @ A3
Sheet
3/4

Description
Clarity Deck Board 3000mm Detail
Drawing No
ECO05BAX-001
Part Code
ECO05BAX

Issued
08/02/22
Revision
2

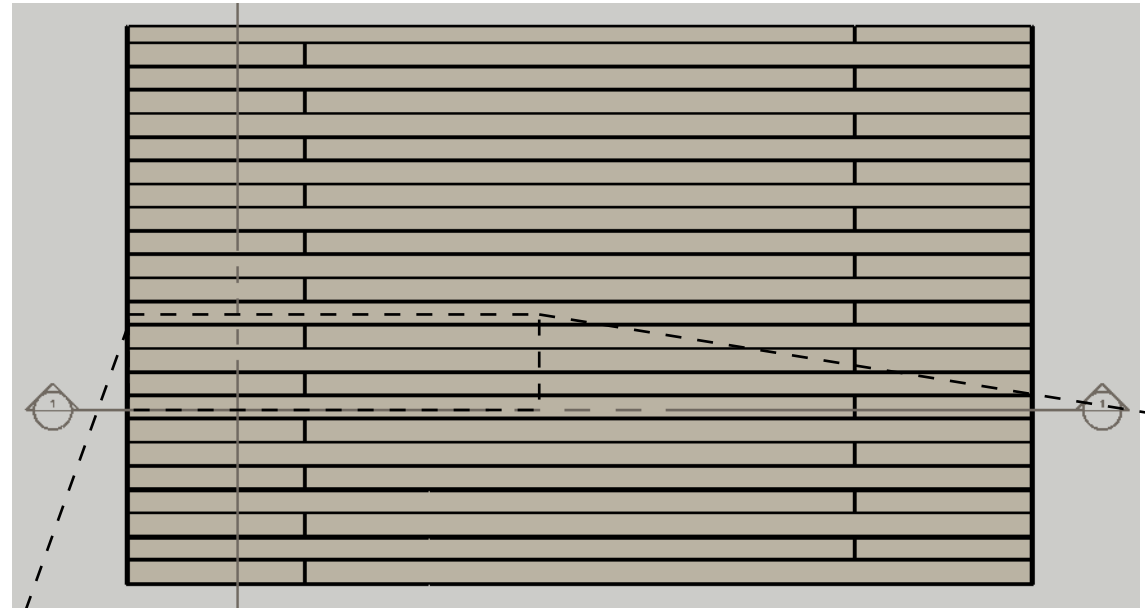


- 1: Flat Trim
- 2: Colour Coded Screw
- 3: Hidden T-Clip
- 4: Locking Clip
- 5: Expansion Gap - see Expansion Gap Table ('Composite Decking Installation Guide, p.34)
- 6: Substructure
- 7: Deck Board

For further information, see :
Ecoscape "Composite Decking installation Guide"

Plan Scale: 1:50



Plan Detail Scale: 1:5
Section Detail Scale: 1:5

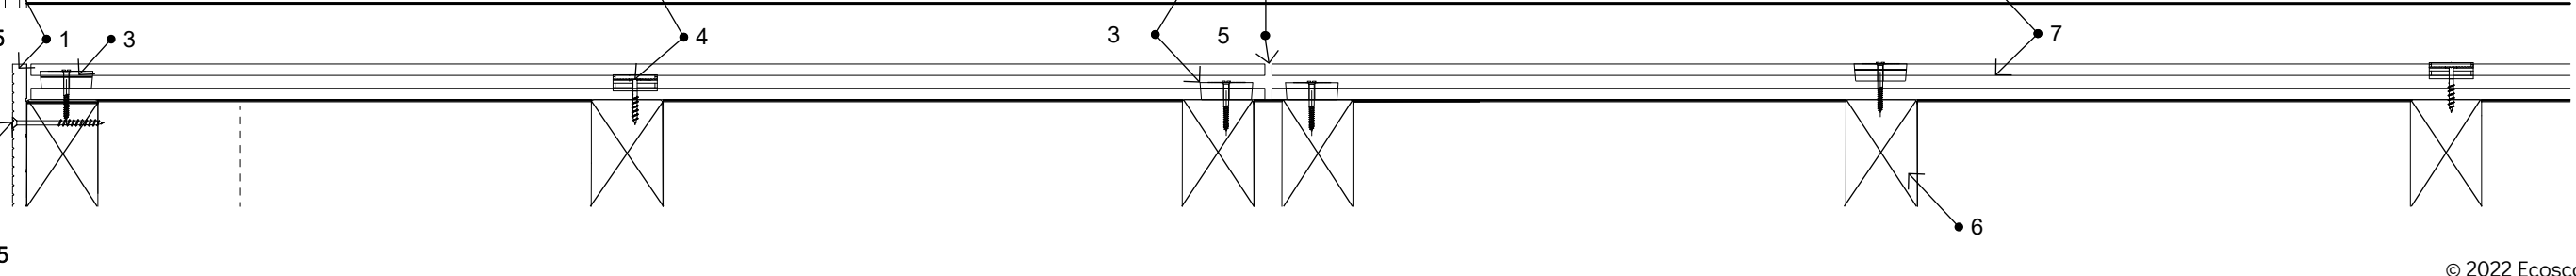

© 2022 Ecoscape UK Ltd