



Do not scale from this drawing.
The Contractor shall be responsible for checking dimensions, tolerances & references.
Discrepancies to be verified with Ecoscape UK before commencement of works.


Front

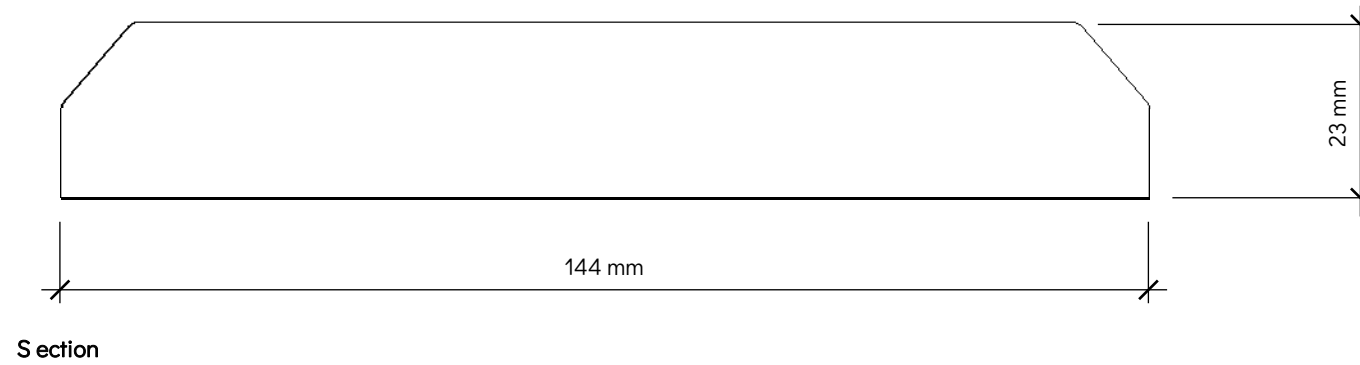

Top
Scale 1:15

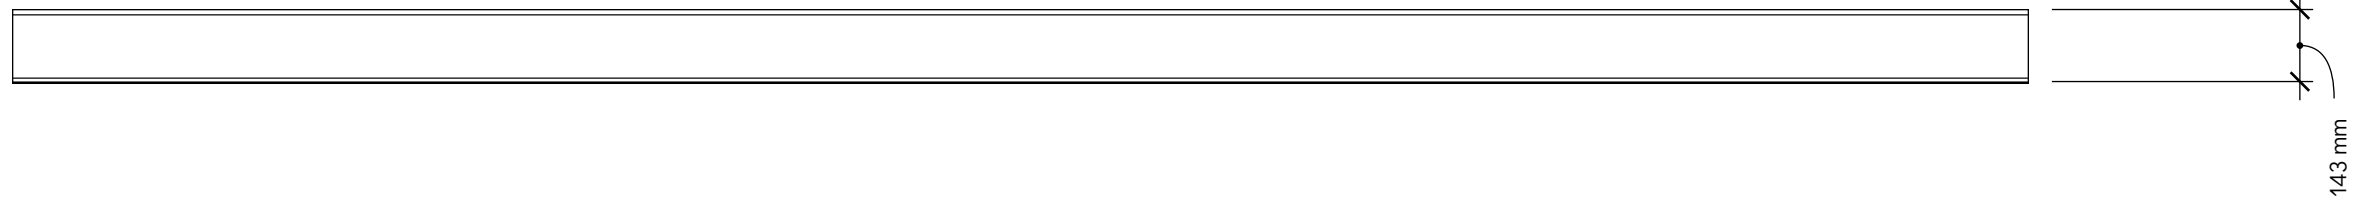

Section

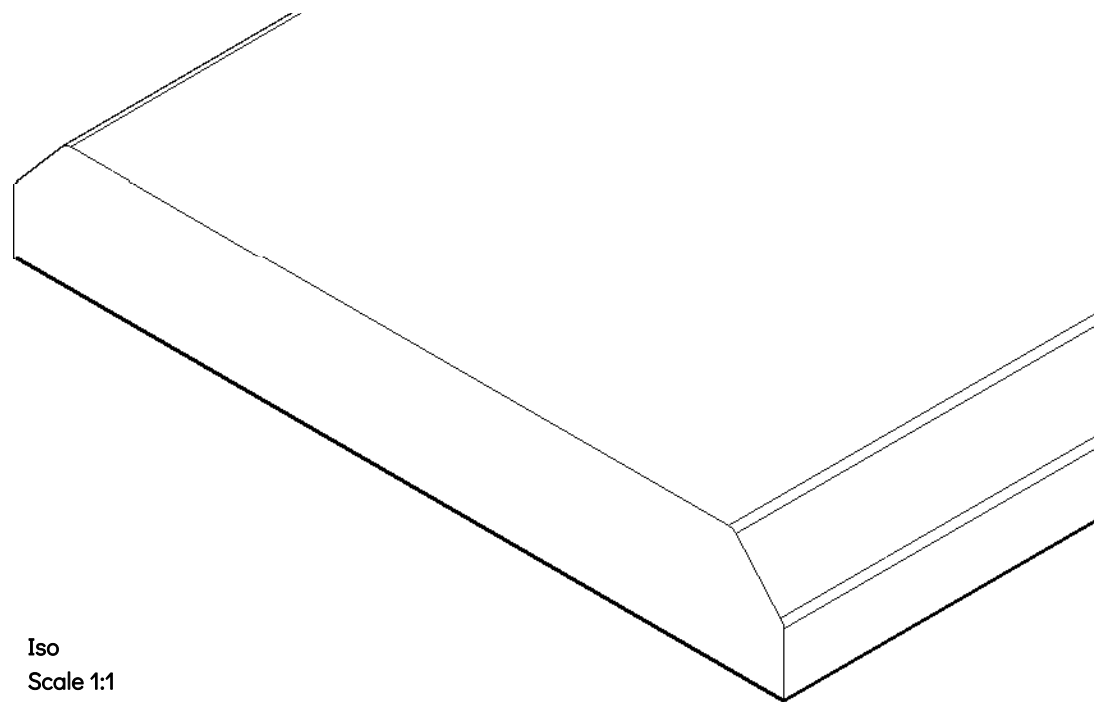

Iso
Scale 1:1

Ecoscape Clarity Fence Full Top Cap / Fence Post Capping Board


Material: Wood Plastic Composite

Finish: Brushed Finish

Product Variants:

	Charcoal	Graphite	Walnut
4000mm	ECOFTCCH4000	ECOFTCGR4000	ECOFTCWN4000
2000mm	ECOFTCCH2000	ECOFTCGR2000	ECOFTCXWN2000

© 2022 Ecoscape UK Ltd

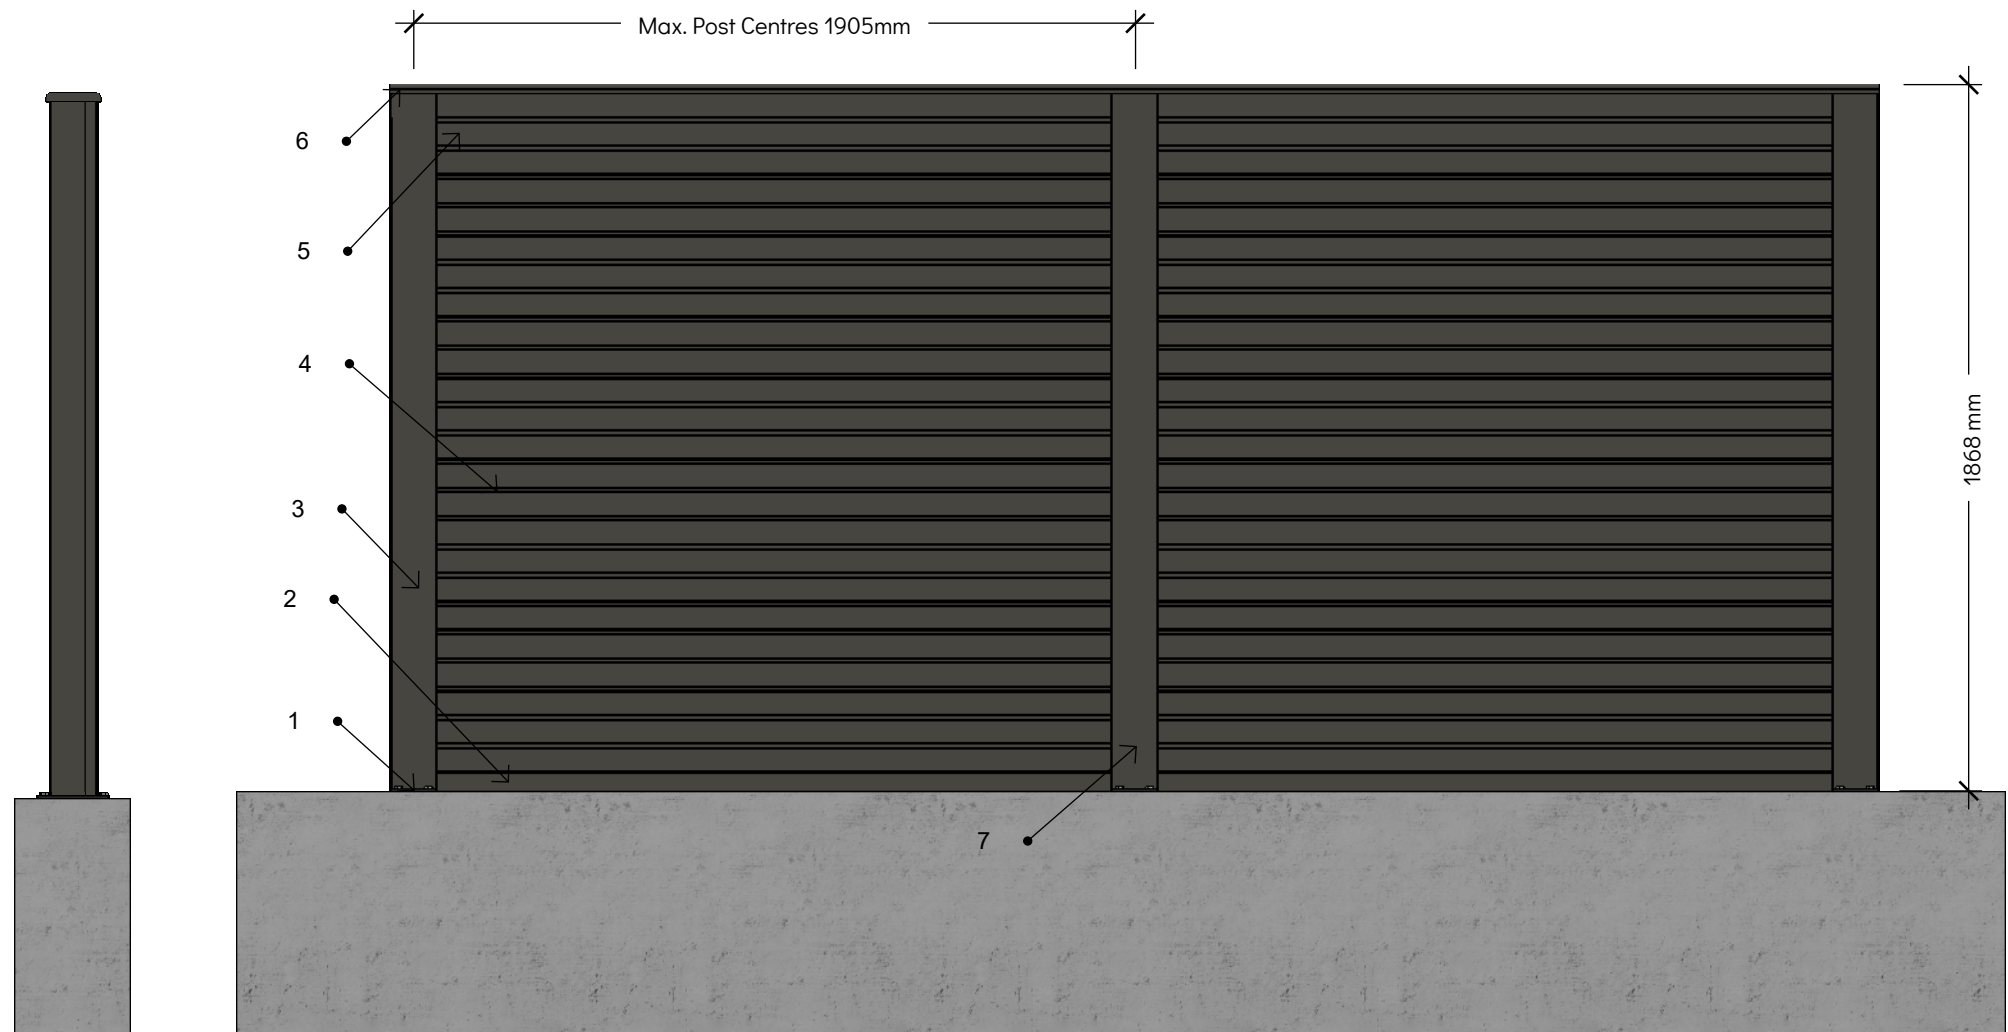


Side View

Front View


Key

- 1: Fence End Post
- 2: Aluminium Bottom Rail
- 3: Fence Board
- 4: Fence End Post
- 5: Fence Top Board
- 6: Fence Full Top Cap / Fence Post Capping Board
- 7: Fence Inter Post

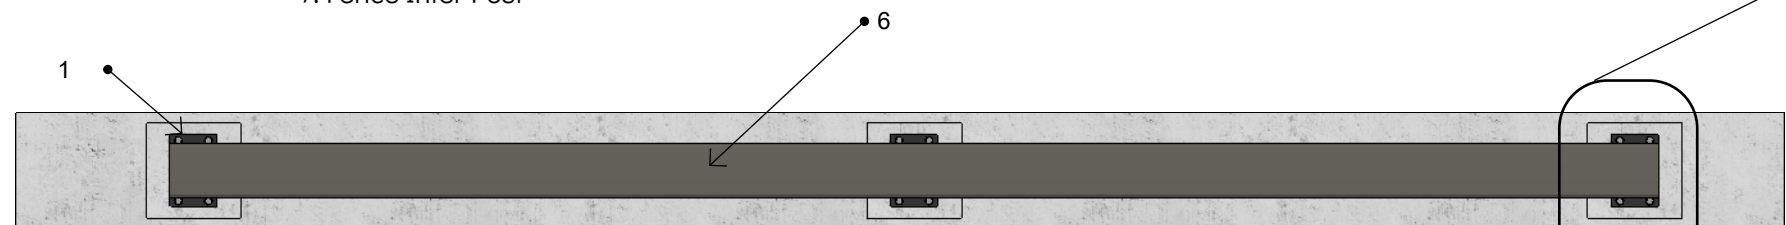


Plan View


Scale: 1:20

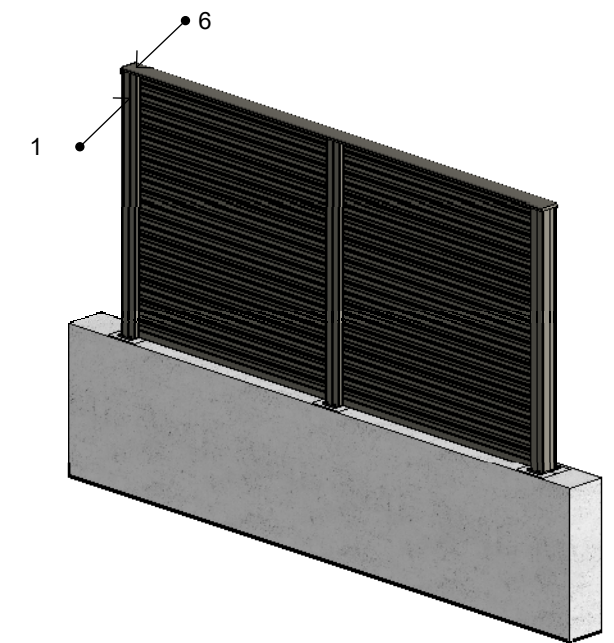

Iso View
Scale: 1:50

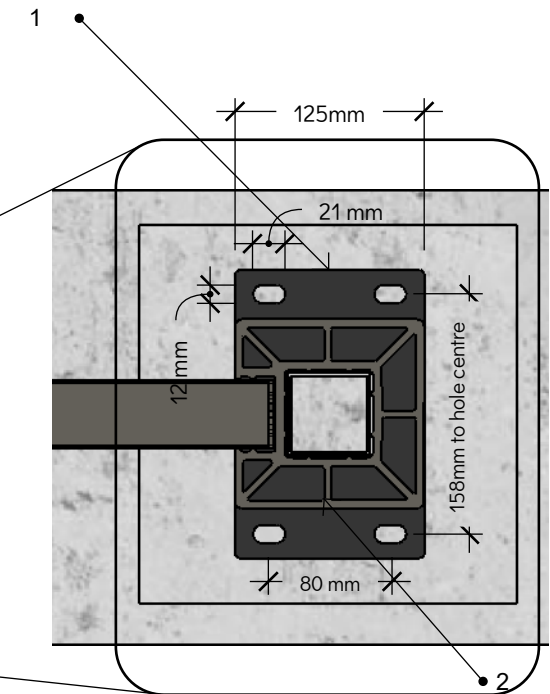


Bolt Down Support Detail
(capping rail + bolts hidden)
Scale 1:5 © 2022 Ecoscape UK Ltd

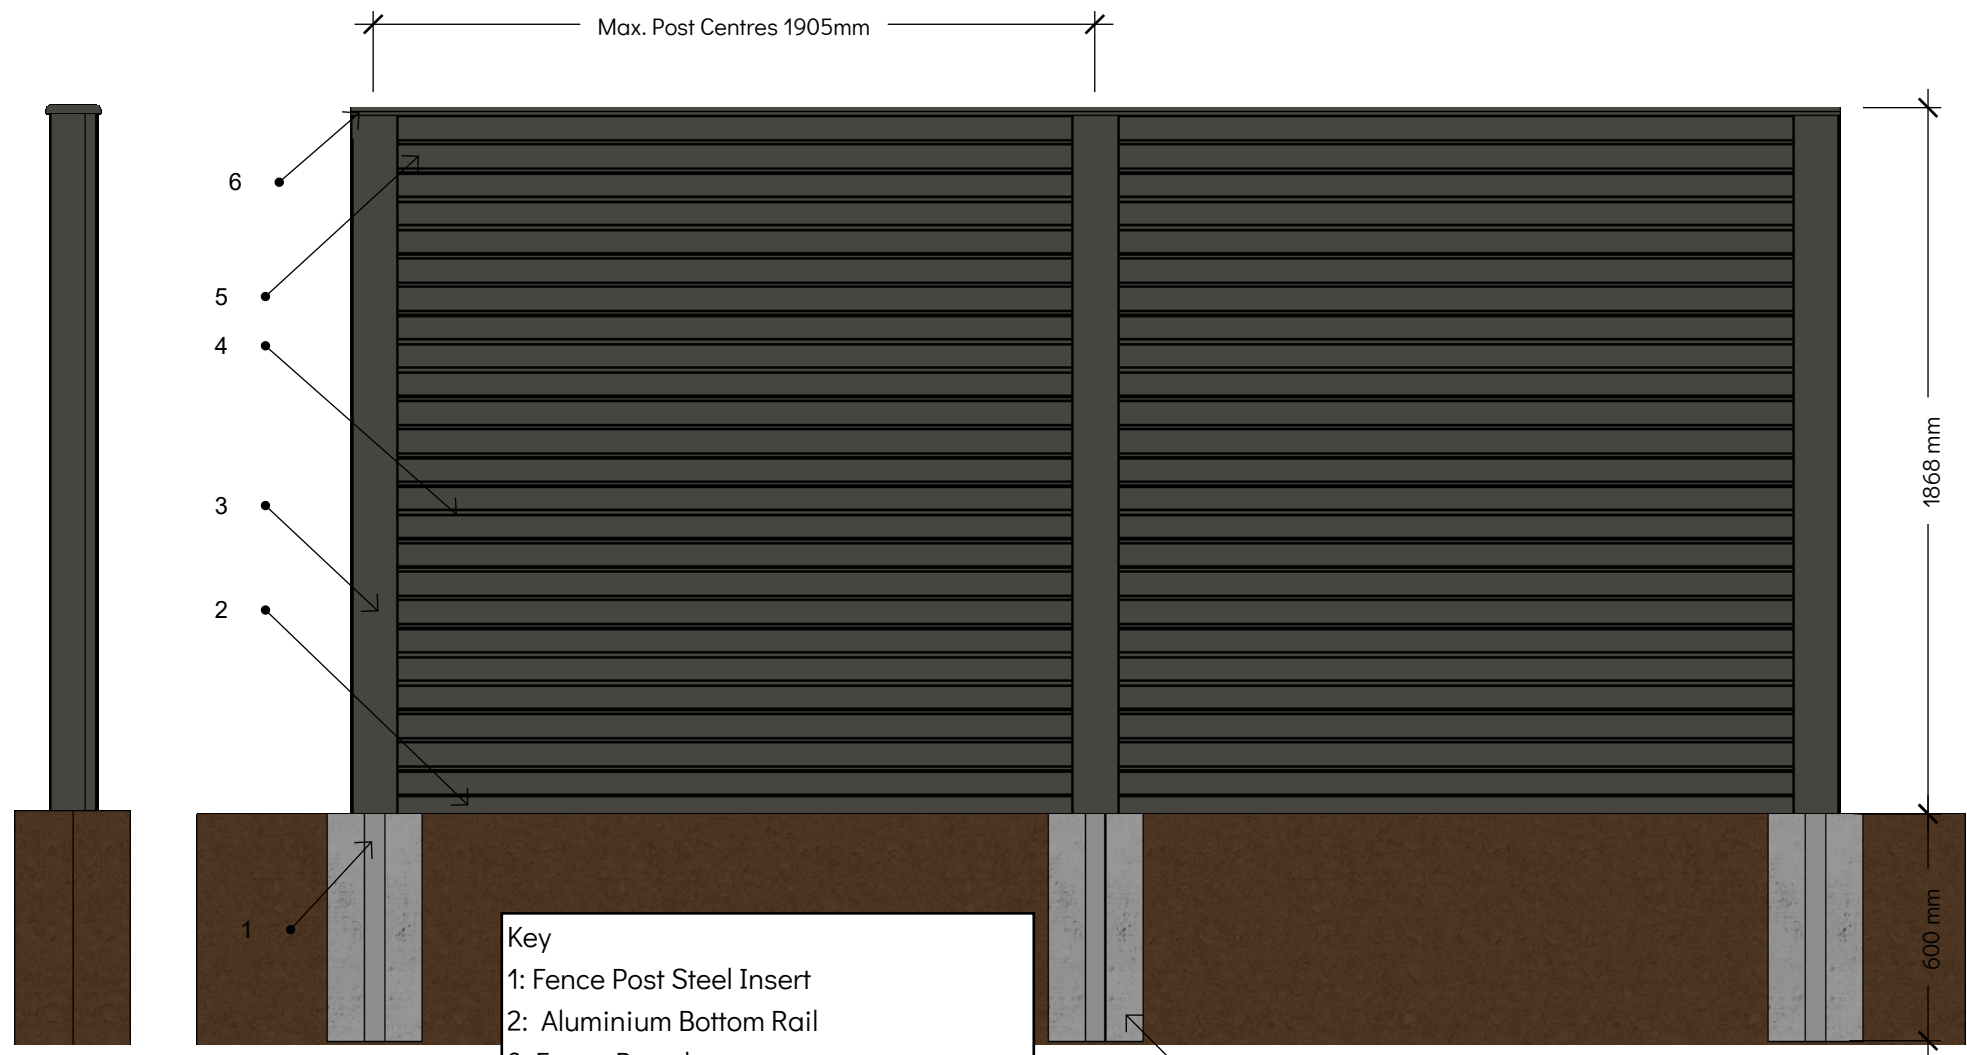

Side View


Front View
(With section through foundation)

- Key
- 1: Fence Post Steel Insert
 - 2: Aluminium Bottom Rail
 - 3: Fence Board
 - 4: Fence End Post
 - 5: Fence Top Board
 - 6: Fence Full Top Cap / Fence Post Capping Board
 - 7: Fence Inter Post
 - 8: Concrete Footing

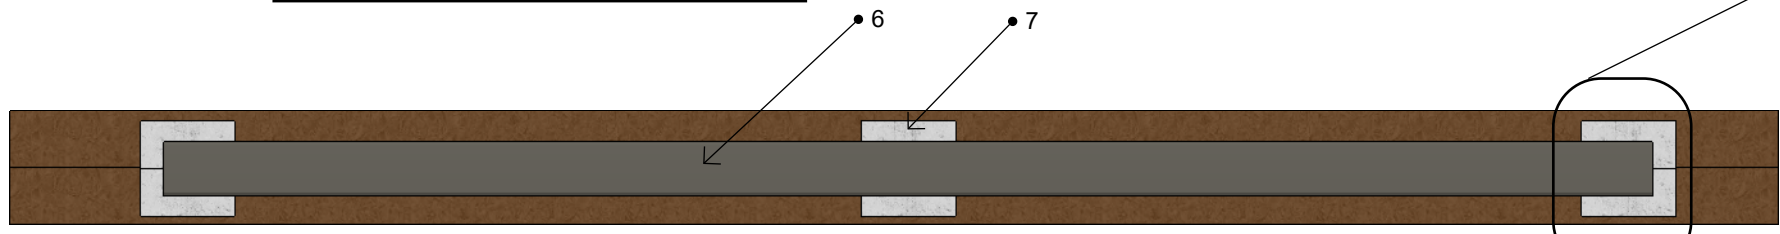


Plan View

Scale: 1:20

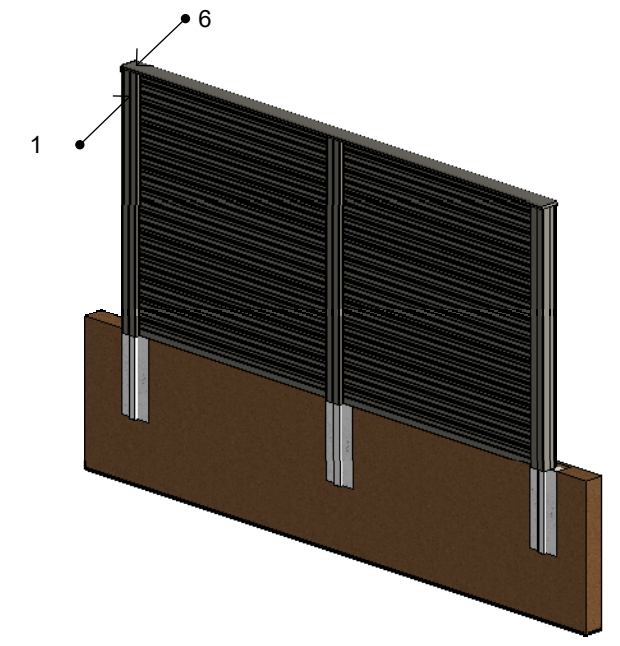

Iso View
Scale: 1:50

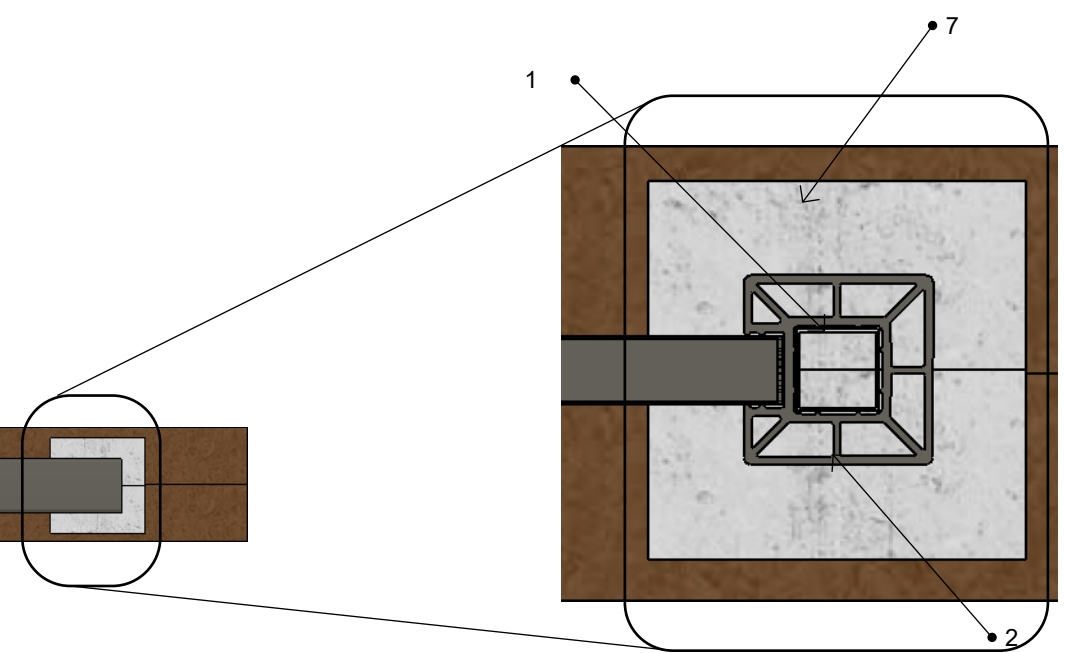

Bolt Down Support Detail
(capping rail hidden)

Scale 1:5 © 2022 Ecoscape UK Ltd

Ecoscape Assembled Fence Heights: 4ft; 5ft; 6ft

"4 Foot" Fence:


Qty	Component	Assembled Height	Component Total Height
1no.	Fence Bottom Rail	45mm	45mm
7no.	Fence Panel	150mm	1050mm
1no.	Top Fence Panel	140mm	140mm
Fence Height (excluding post & caps)			1235mm

"5 Foot" Fence:

Qty	Component	Assembled Height	Component Total Height
1no.	Fence Bottom Rail	50mm	45mm
9no.	Fence Panel	150mm	1350mm
1no.	Top Fence Panel	140mm	140mm
Fence Height (excluding post & caps)			1535mm

"6 Foot" Fence:

Qty	Component	Assembled Height	Component Total Height
1no.	Fence Bottom Rail	45mm	45mm
11no.	Fence Panel	150mm	1650mm
1no.	Top Fence Panel	140mm	140mm
Fence Height (excluding post & caps)			1835mm

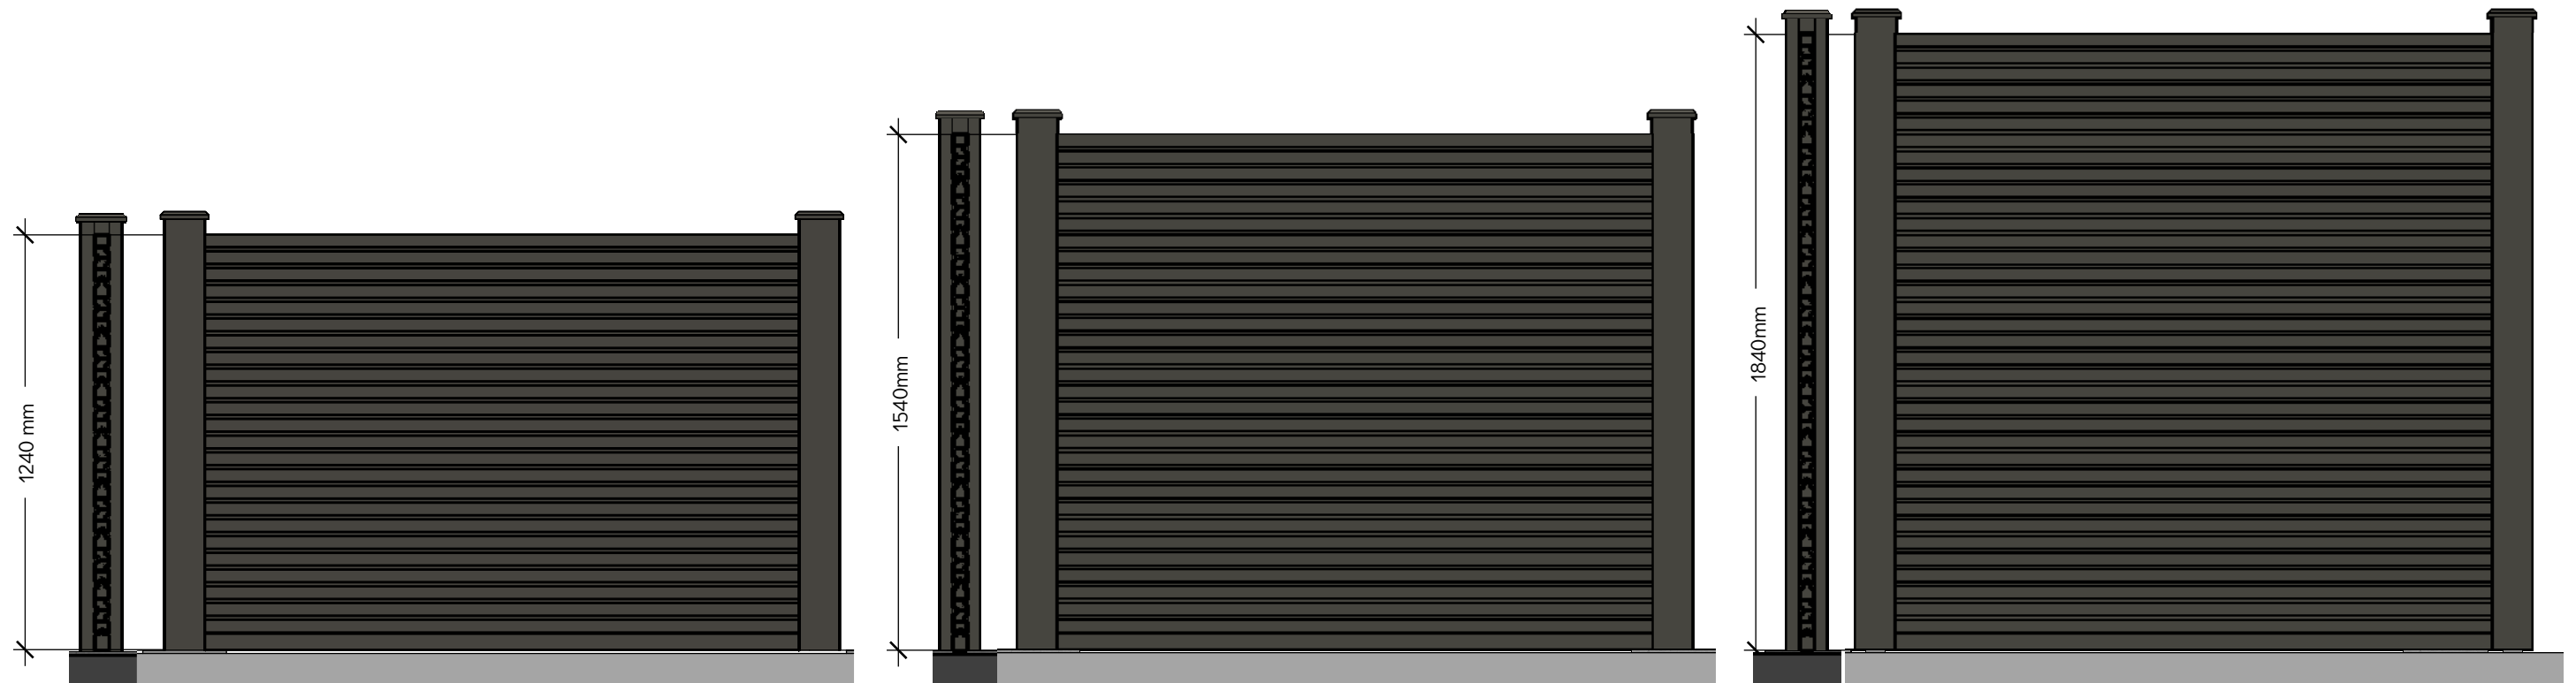

© 2022 Ecoscape UK Ltd